


**THE CLEAN SOLUTION™ ALTERNATIVE SEPTIC SYSTEM  
MODEL RC-SAN3000  
FOR SENIOR HOUSING CONSISTING OF  
(20)- 1 BEDROOM and (4)- 2 BEDROOM UNITS WITH A DESIGN FLOW OF 3,000 GPD**

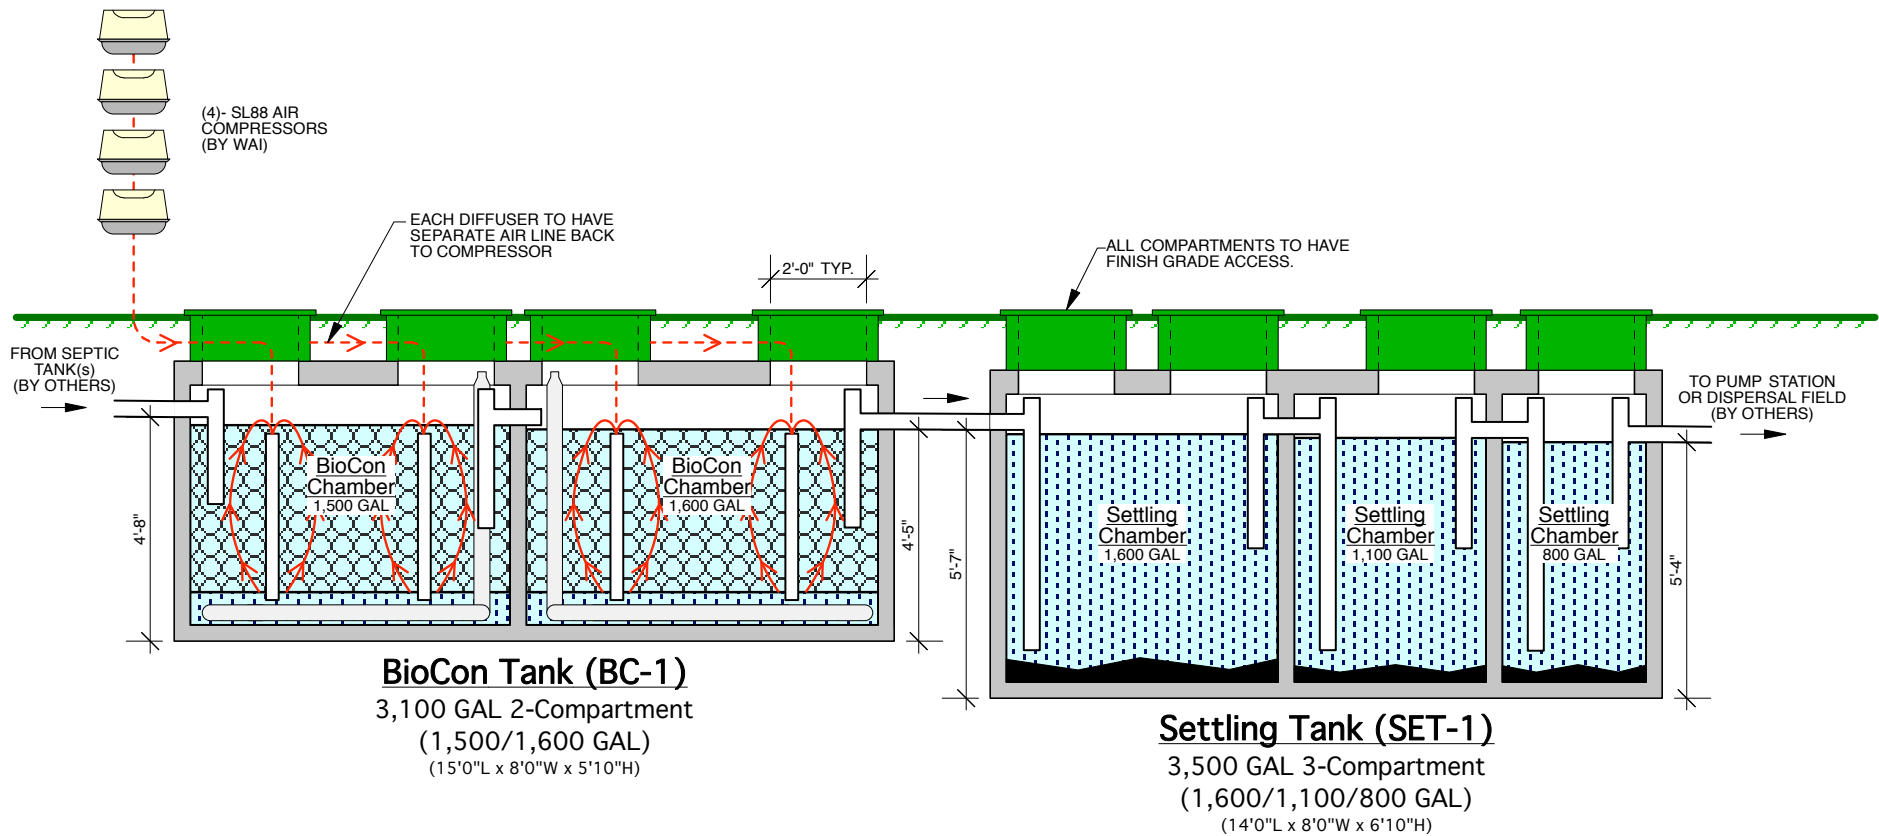

**WASTEWATER ALTERNATIVES, INC.**  
**THE CLEAN SOLUTION™**  
11 Hethlon Road  
Canterbury, NH 03224  
Tel. 1-866-900-2415 Fax. 603-783-4499  
www.thecleansolution.com