


**THE CLEAN SOLUTION™ ALTERNATIVE SEPTIC SYSTEM
MODEL RC-SAN3000
FOR SENIOR HOUSING CONSISTING OF
(20)- 1 BEDROOM and (4)- 2 BEDROOM UNITS WITH A DESIGN FLOW OF 3,000 GPD**

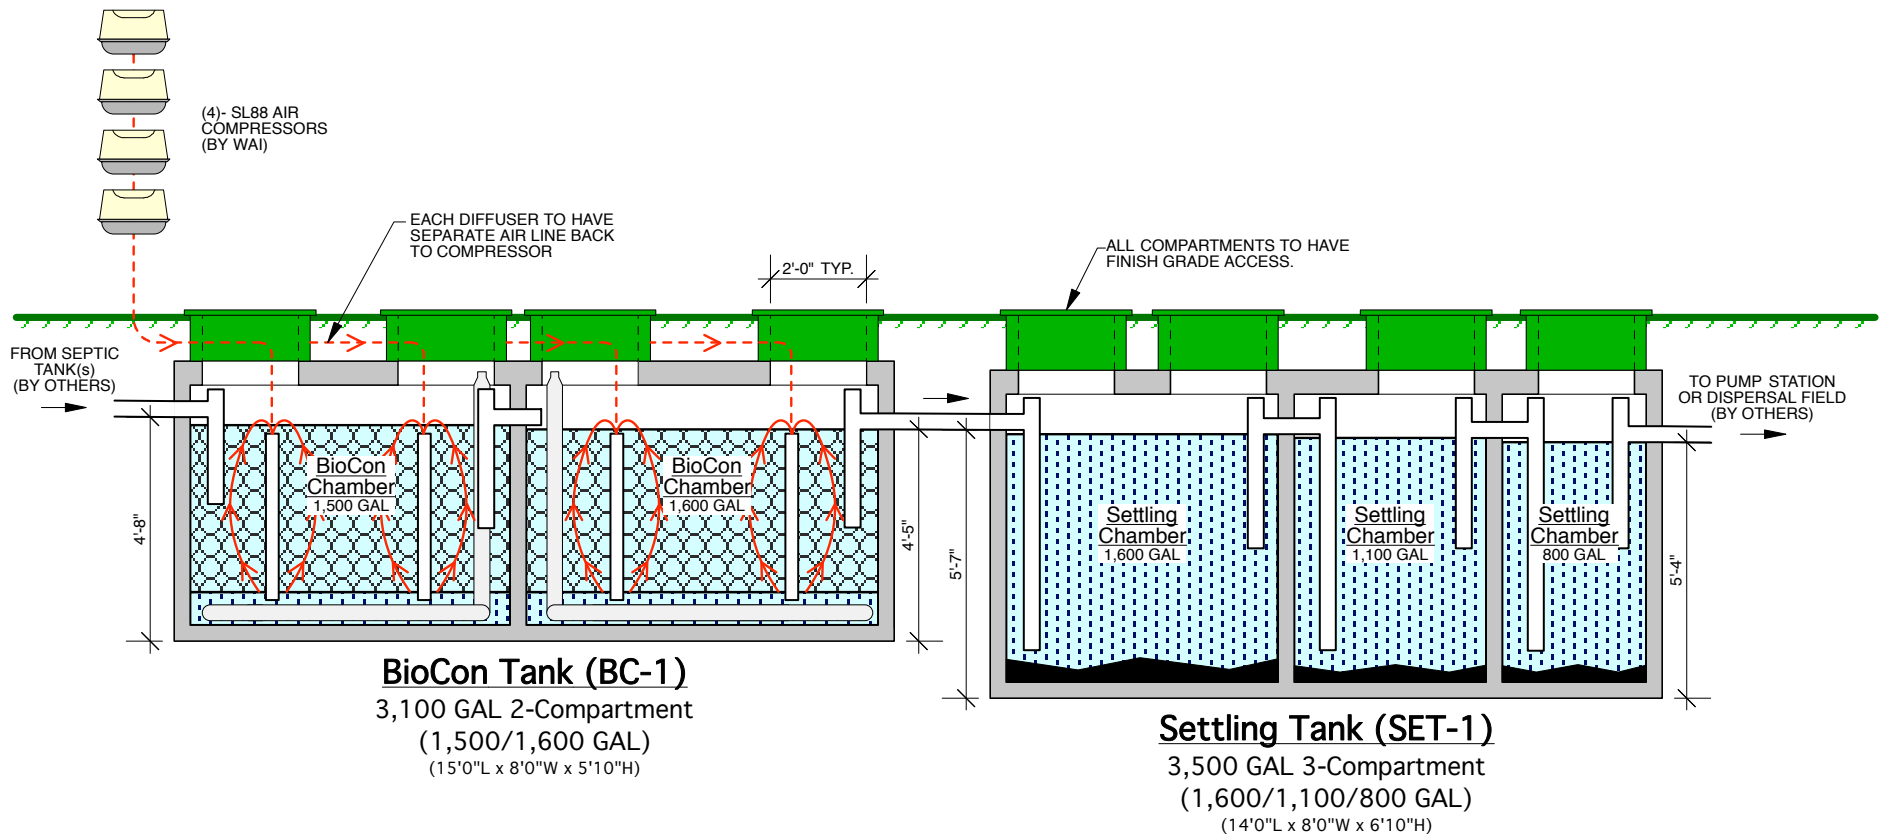

WASTEWATER ALTERNATIVES, INC.
THE CLEAN SOLUTION™
11 Hethlon Road
Canterbury, NH 03224
Tel. 1-866-900-2415 Fax. 603-783-4499
www.thecleansolution.com