


**THE CLEAN SOLUTION™ ALTERNATIVE SEPTIC SYSTEM  
 SCHEMATIC OF MODEL 250-Rx:  
 2-COMPARTMENT MODEL WITH SEPARATE PUMP CHAMBER  
 FOR  
 2 - 6 BEDROOM SINGLE FAMILY HOME IN VT**

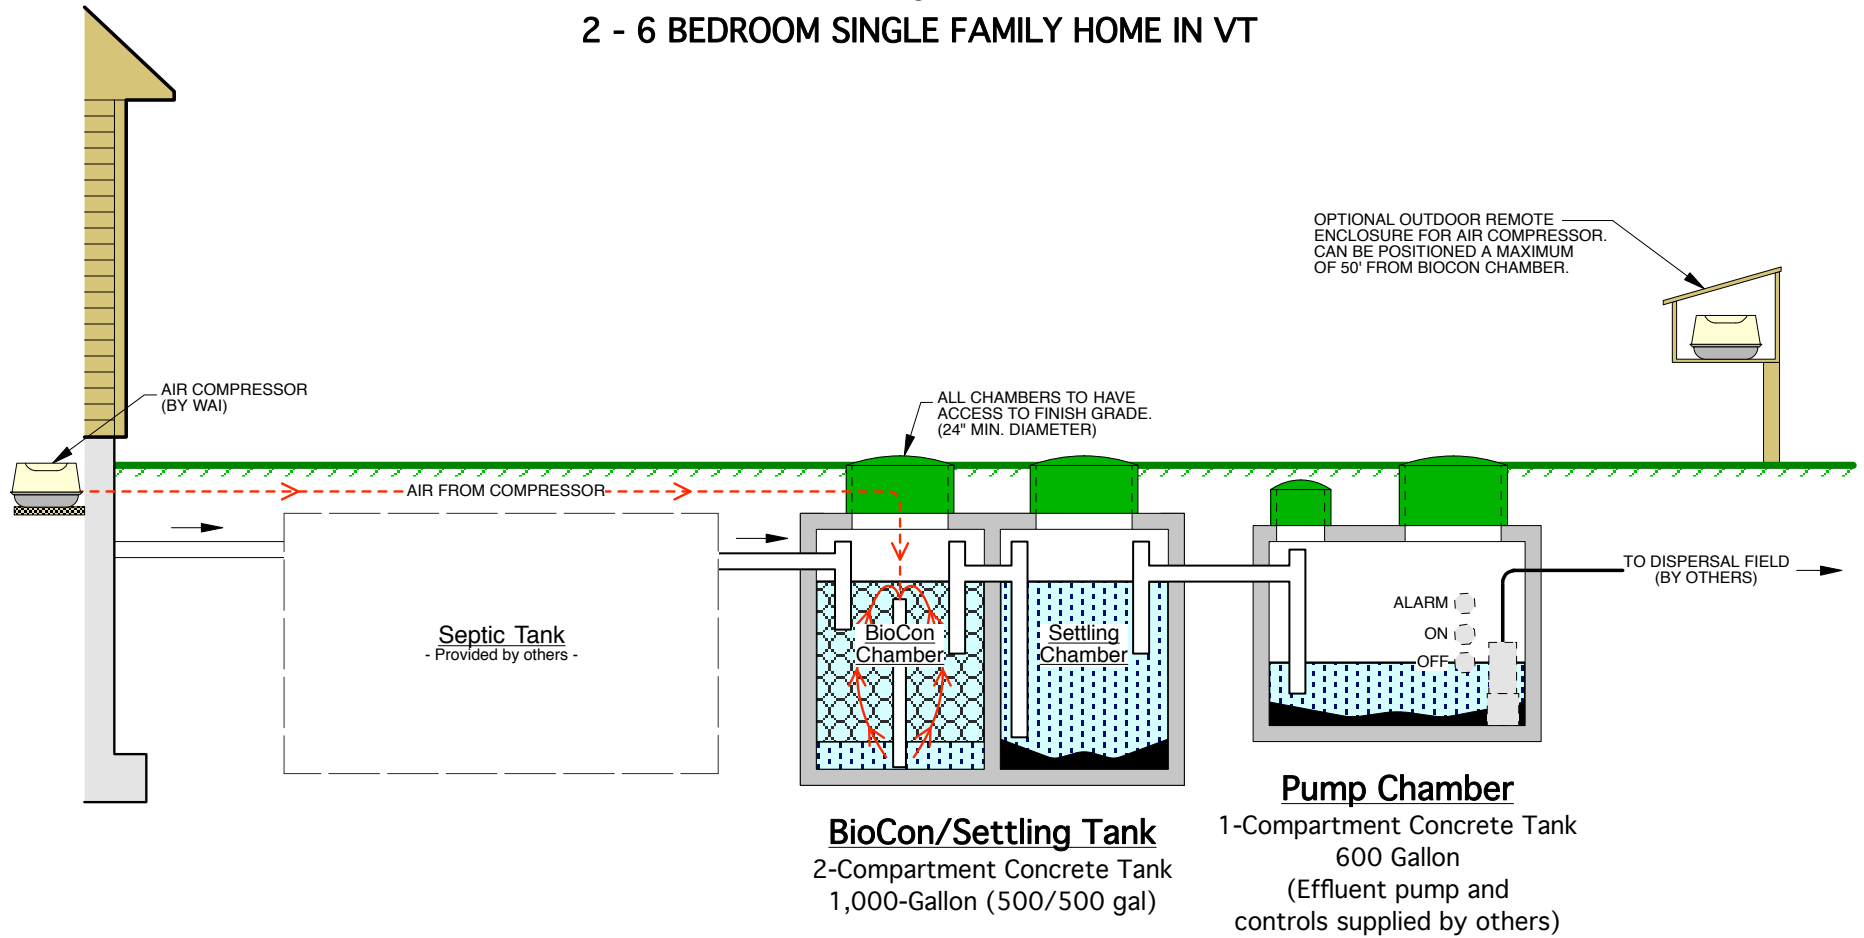

**Dispersal Field Sizing for VT:**

Dispersal field can be a minimum of 50% the size of a traditional leach field. Larger size may be required depending on site conditions. Please contact WAI for dispersal field sizing.

**NOTES:**

1. Septic Tank, Settling Compartment & Pump Chamber must be pumped every 2 to 3 years. More frequent pumping may be required depending on use.
2. Tank is not suitable for drive on use. Heavy Duty and H-20 models available.
3. Contact WAI for tank manufacturer and dimensions.



**WASTEWATER ALTERNATIVES, INC.**  
**THE CLEAN SOLUTION™**  
 11 Hethlon Road  
 Canterbury, NH 03224  
 Tel. 1-866-900-2415 Fax. 603-783-4499  
 www.thecleansolution.com